


SUITES 212.04.06.12
TRADITIONAL ROOM WITH KING BED
FLOOR 3-17

SUITE 212 IS OFFERED EXCLUSIVELY ON THE SECOND FLOOR.

BROUGHT TO YOU BY



CRESCENT HEIGHTS®
THE PREMIER CONDOMINIUM COMPANY®

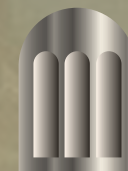



R A F F A E L L O

MASTERPIECE LIVING



212

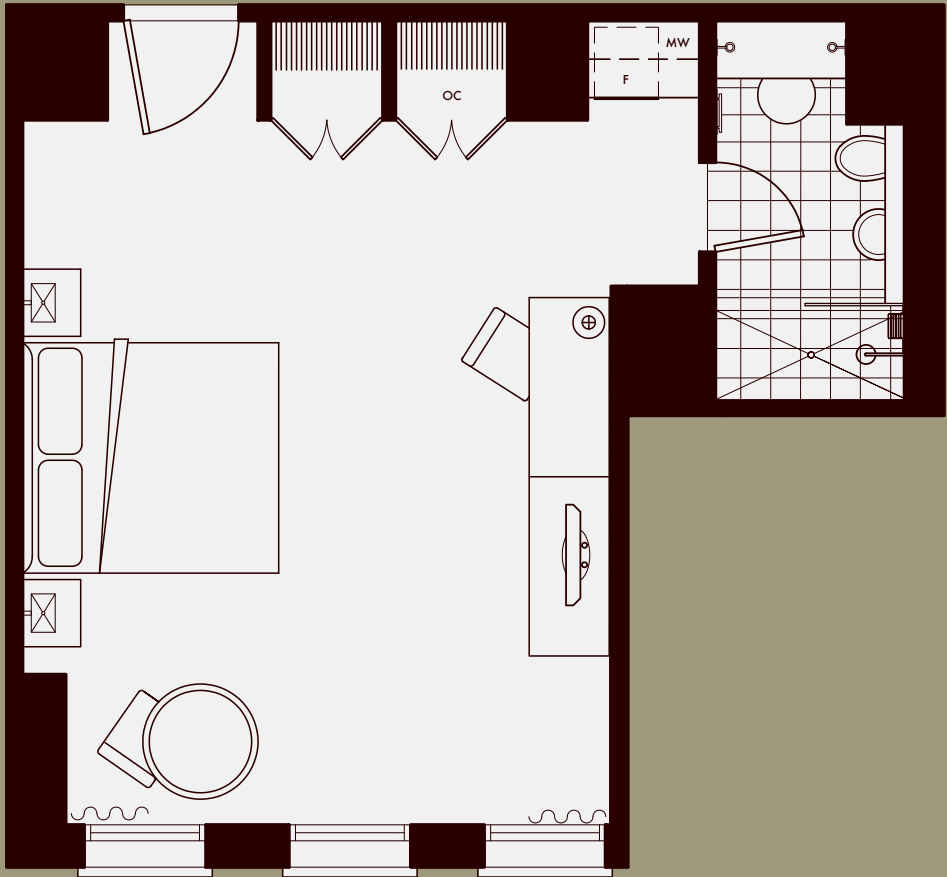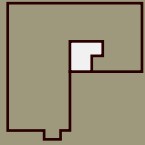




04

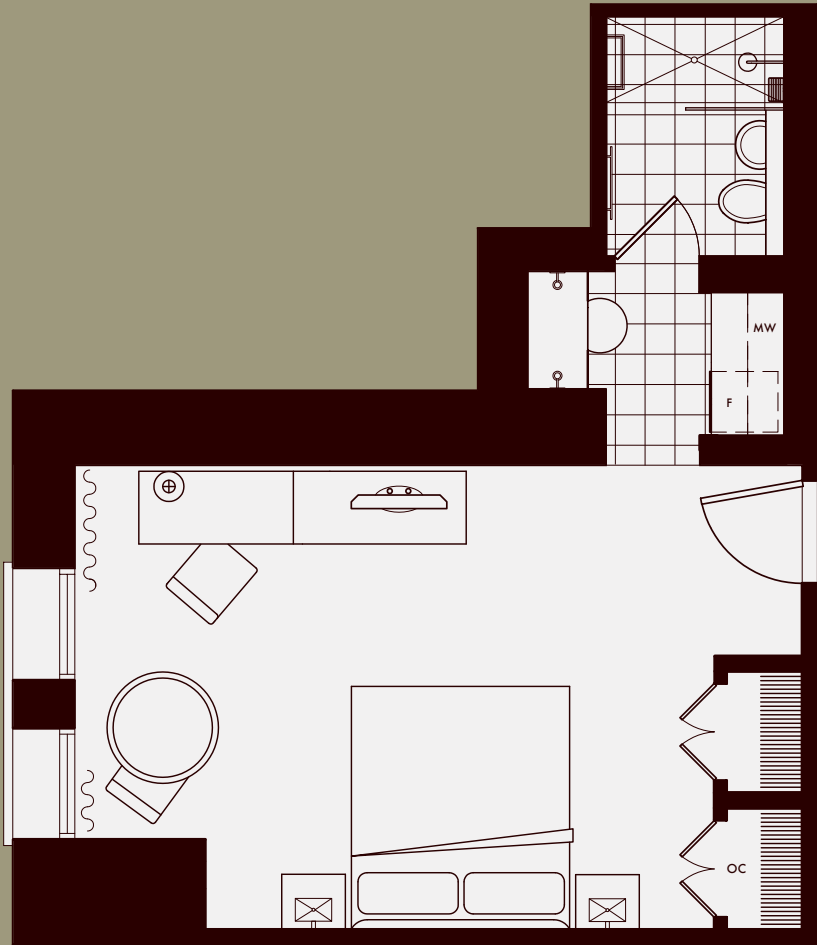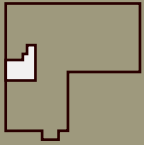

06

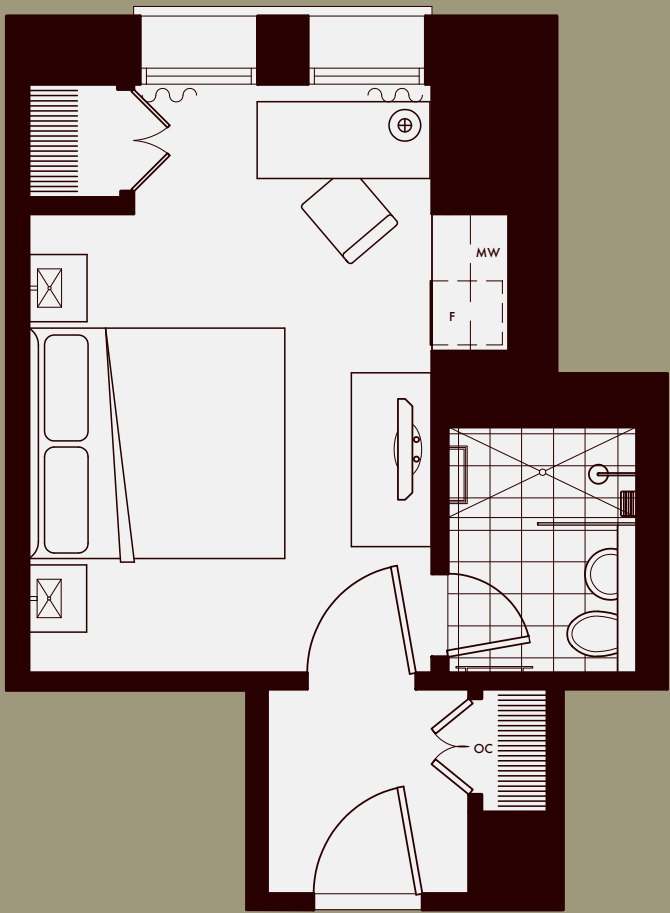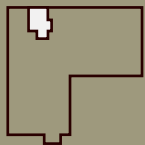

12

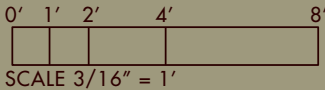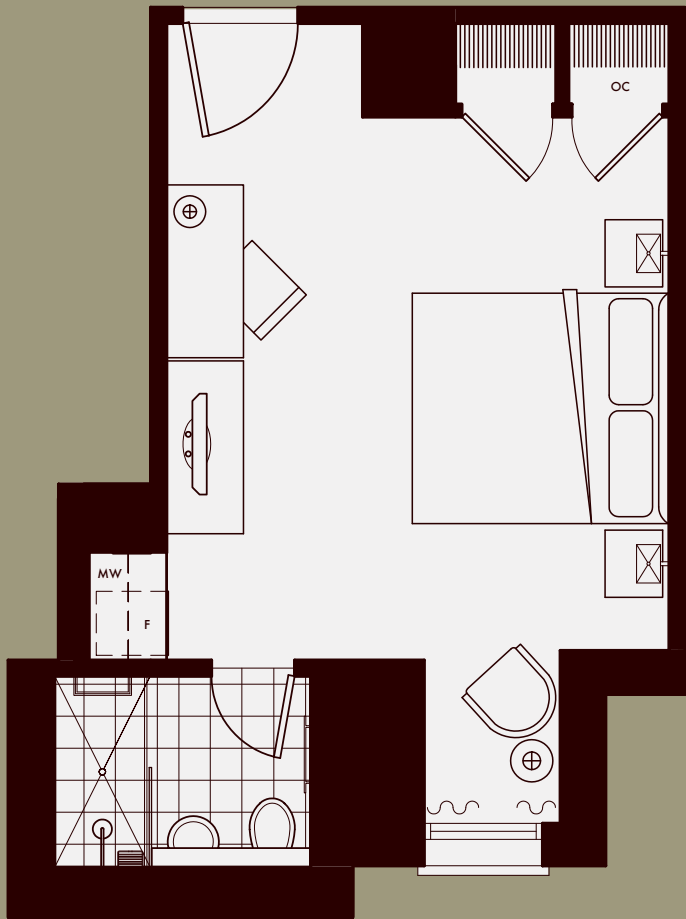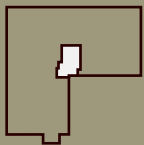


SCALE 3/16" = 1'

All room layouts, furniture, fixtures and equipment are subject to change without notice.

SUITES 02.03.07.11
TRADITIONAL ROOM WITH TWO DOUBLE BEDS
FLOOR 3-17

BROUGHT TO YOU BY



CRESCENT HEIGHTS®
THE PREMIER CONDOMINIUM COMPANY®

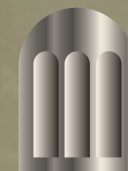



R A F F A E L L O

MASTERPIECE LIVING



02

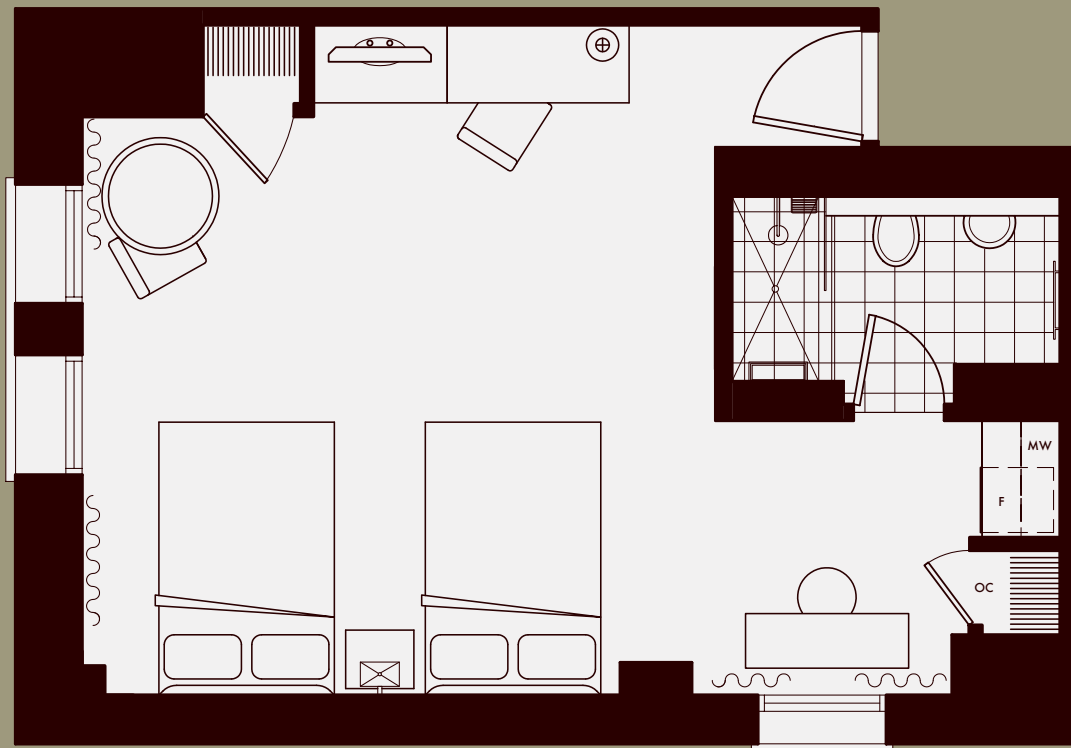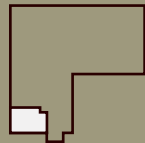



03

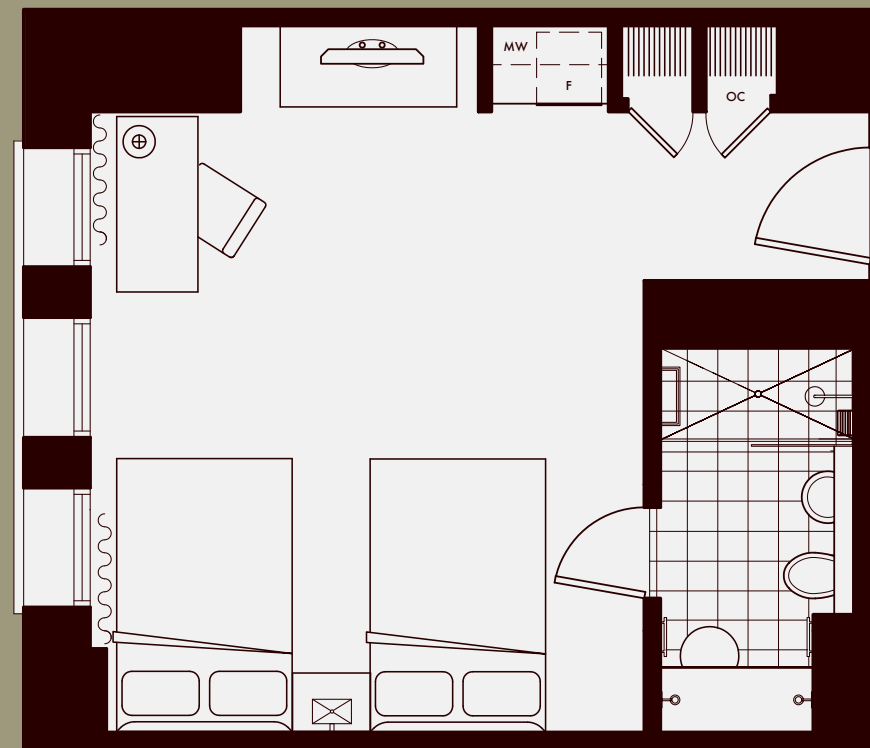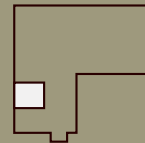

07

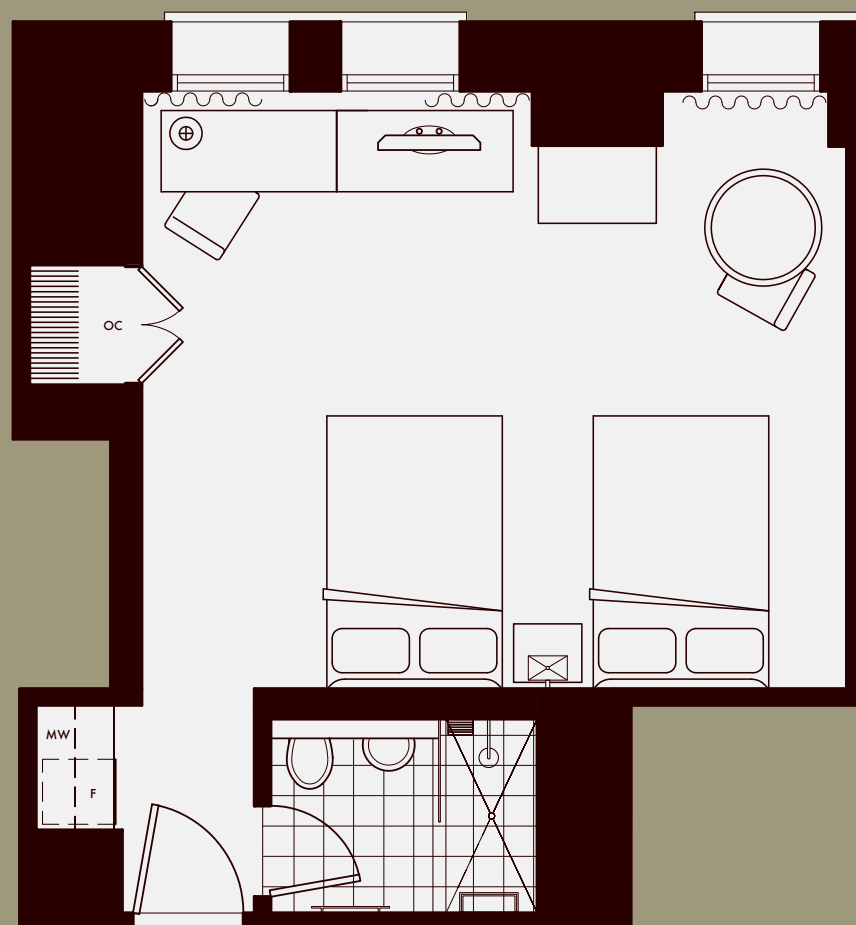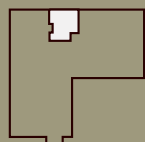

11

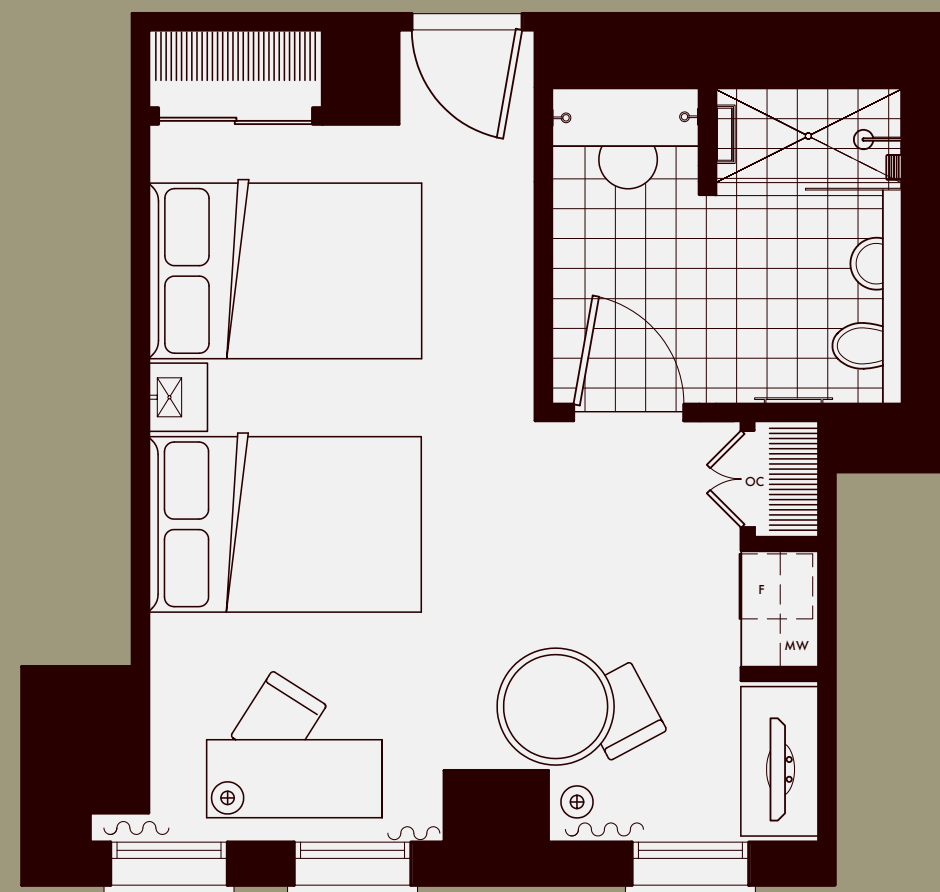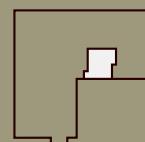

0' 1' 2' 4' 8'
SCALE 3/16" = 1'

All room layouts, furniture, fixtures and equipment are subject to change without notice.

SUITES 08.09.10

ONE BEDROOM SUITE


FLOOR 2-17

SUITE 10 IS NOT OFFERED ON THE SECOND FLOOR.

BROUGHT TO YOU BY





C R E S C E N T H E I G H T S[®]
THE PREMIER CONDOMINIUM COMPANY[®]

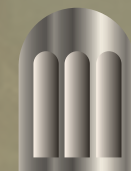


R A F F A E L L O

MASTERPIECE LIVING



08

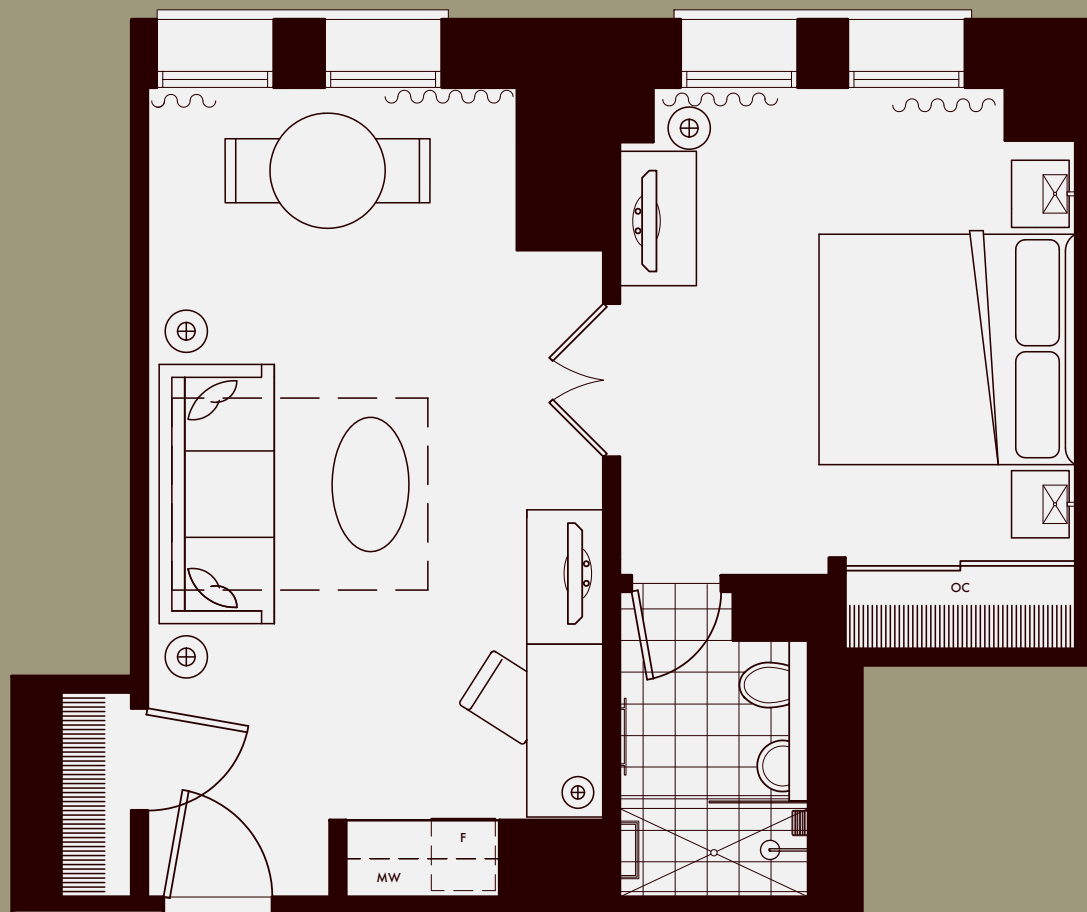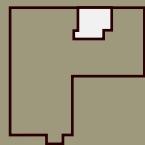

09

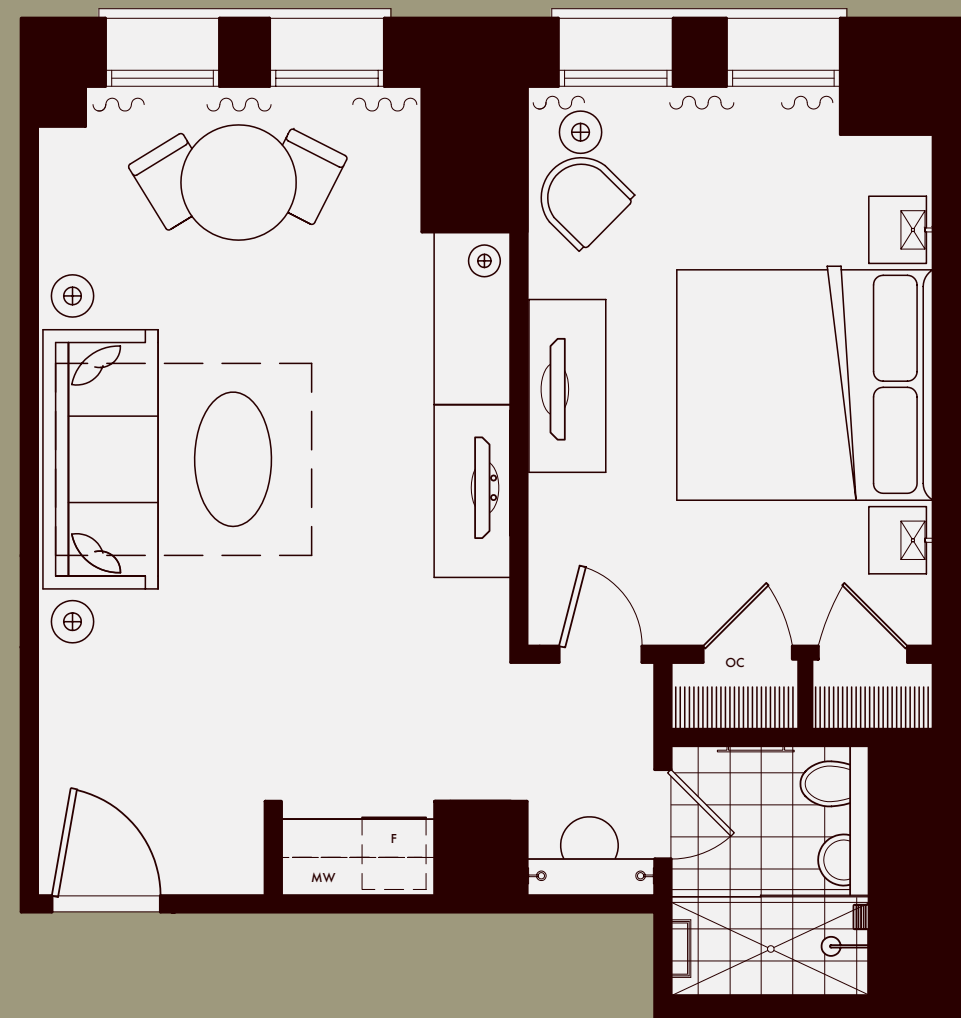

10

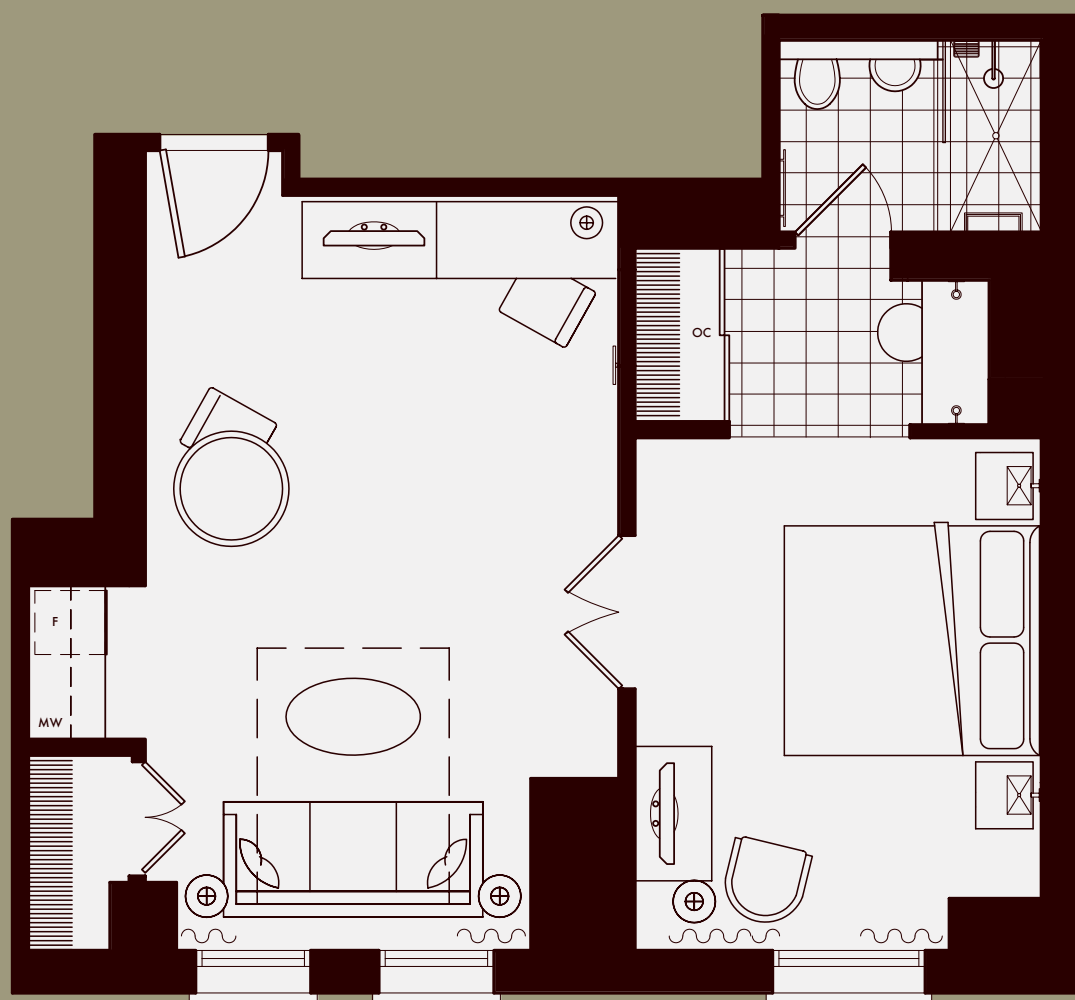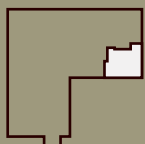


0' 1' 2' 4' 8'
SCALE 3/16" = 1'

All room layouts, furniture, fixtures and equipment are subject to change without notice.

SUITES 205.210
ONE BEDROOM GRAND SUITE
FLOOR 2

BROUGHT TO YOU BY


CRESCENT HEIGHTS®
THE PREMIER CONDOMINIUM COMPANY®

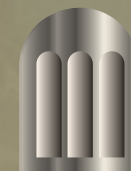


R A F F A E L L O

MASTERPIECE LIVING

205

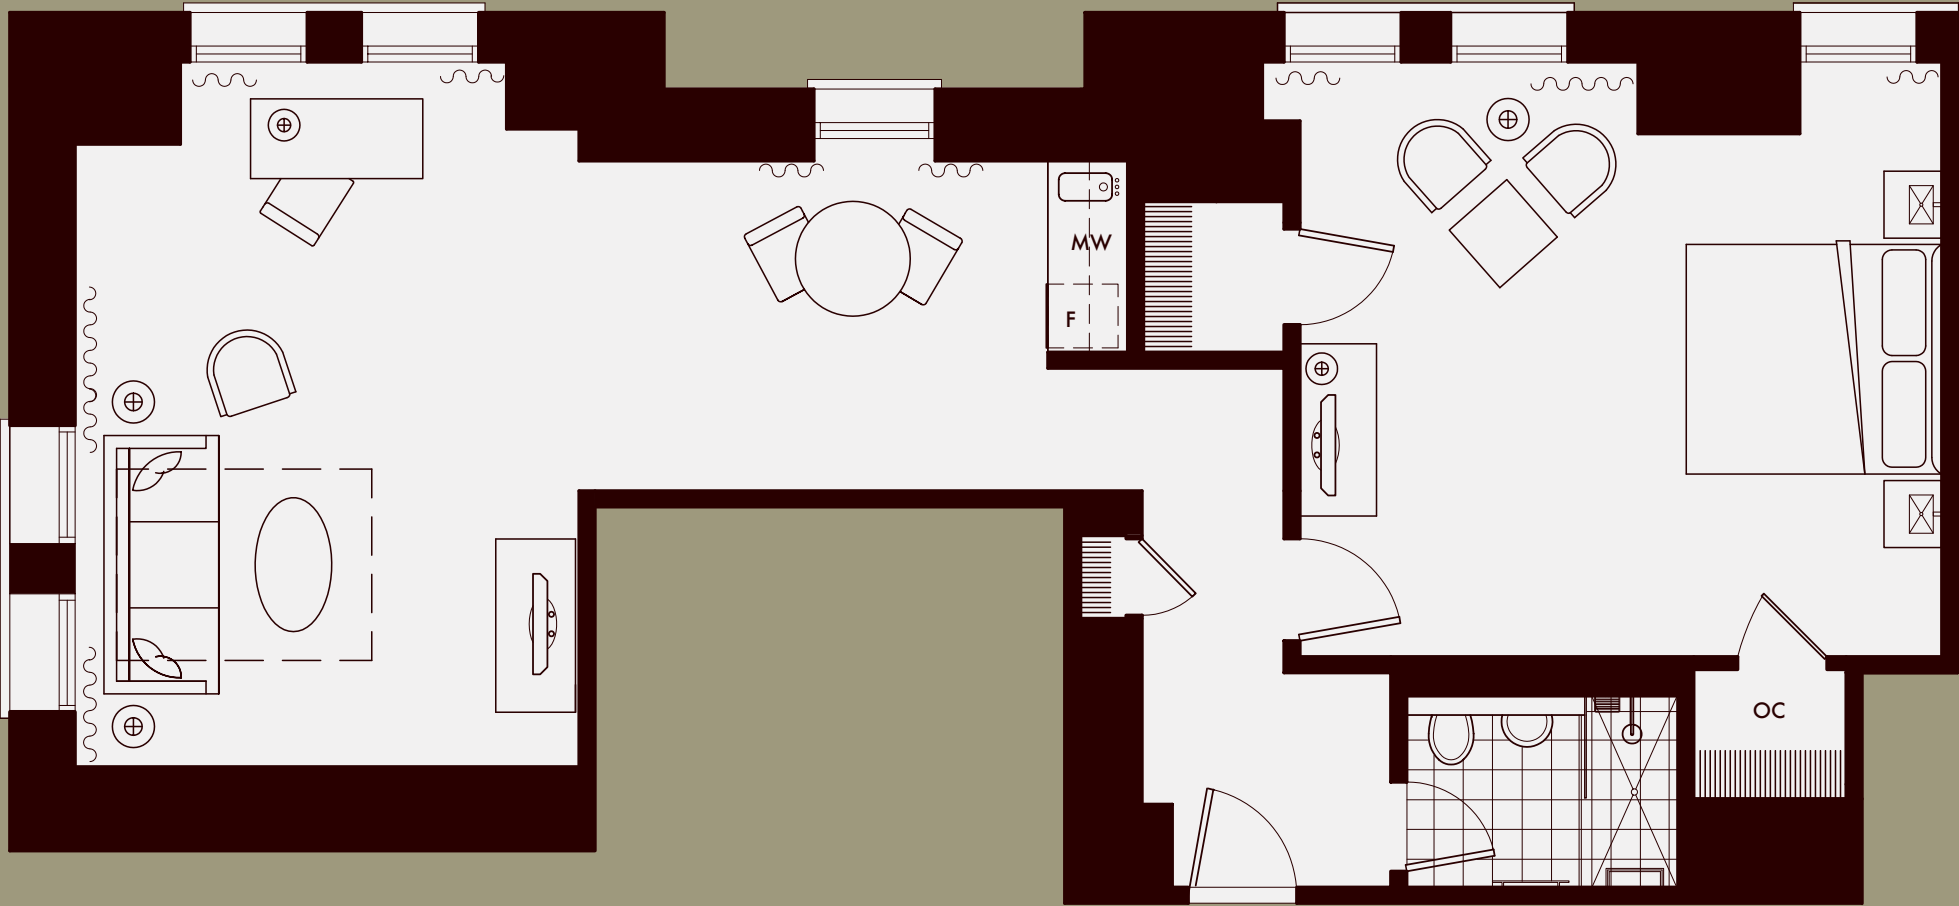

210

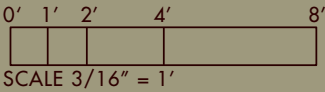


SCALE 3/16" = 1'

All room layouts, furniture, fixtures and equipment are subject to change without notice.

SUITES 01.05
ONE BEDROOM GRAND SUITE
FLOOR 3-17

BROUGHT TO YOU BY



CRESCENT HEIGHTS®
THE PREMIER CONDOMINIUM COMPANY®

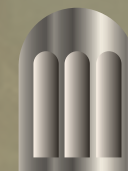


R A F F A E L L O

MASTERPIECE LIVING

01

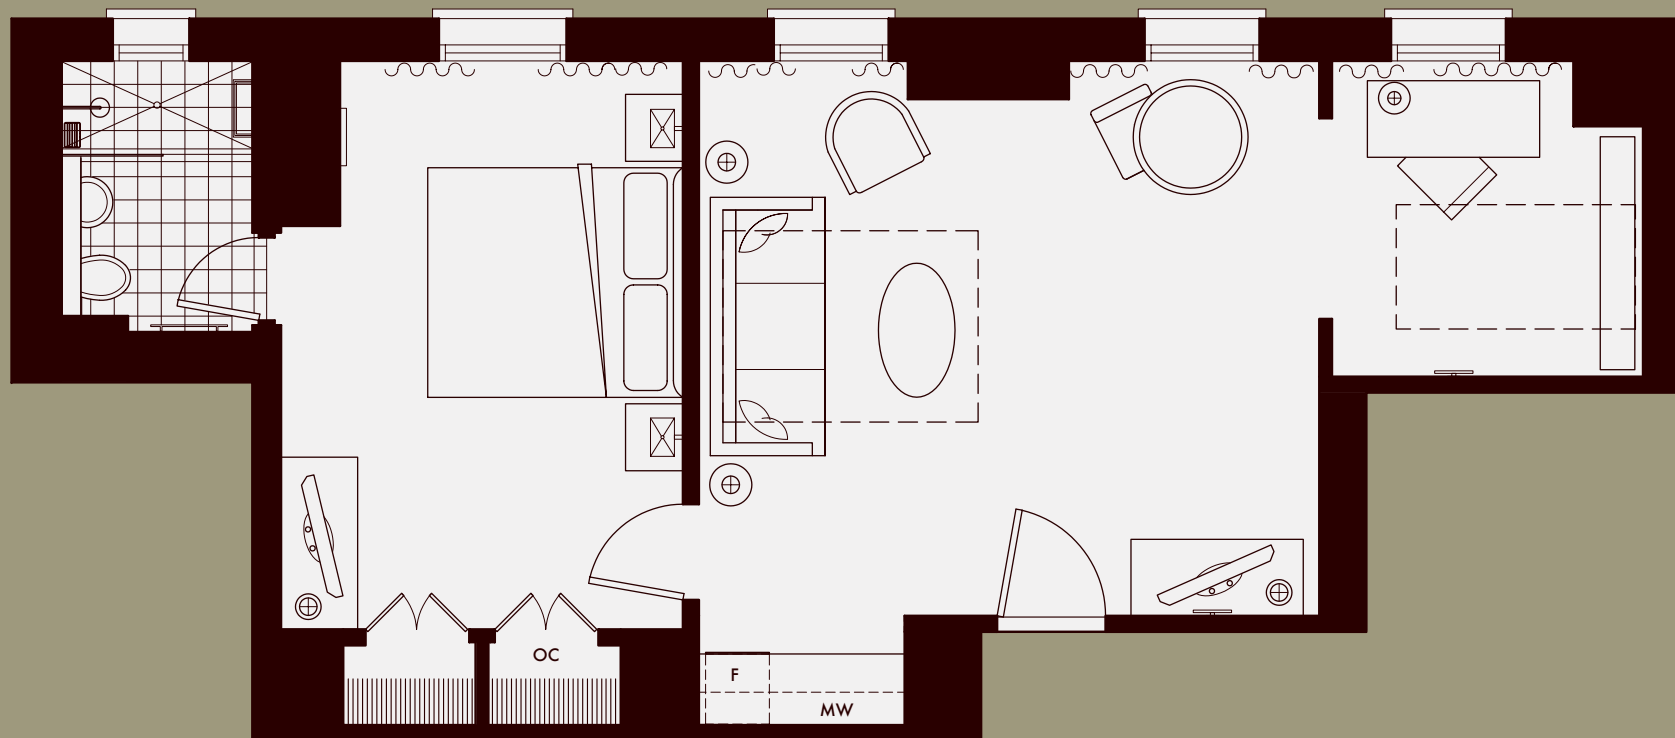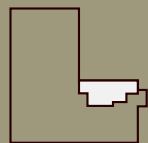

05

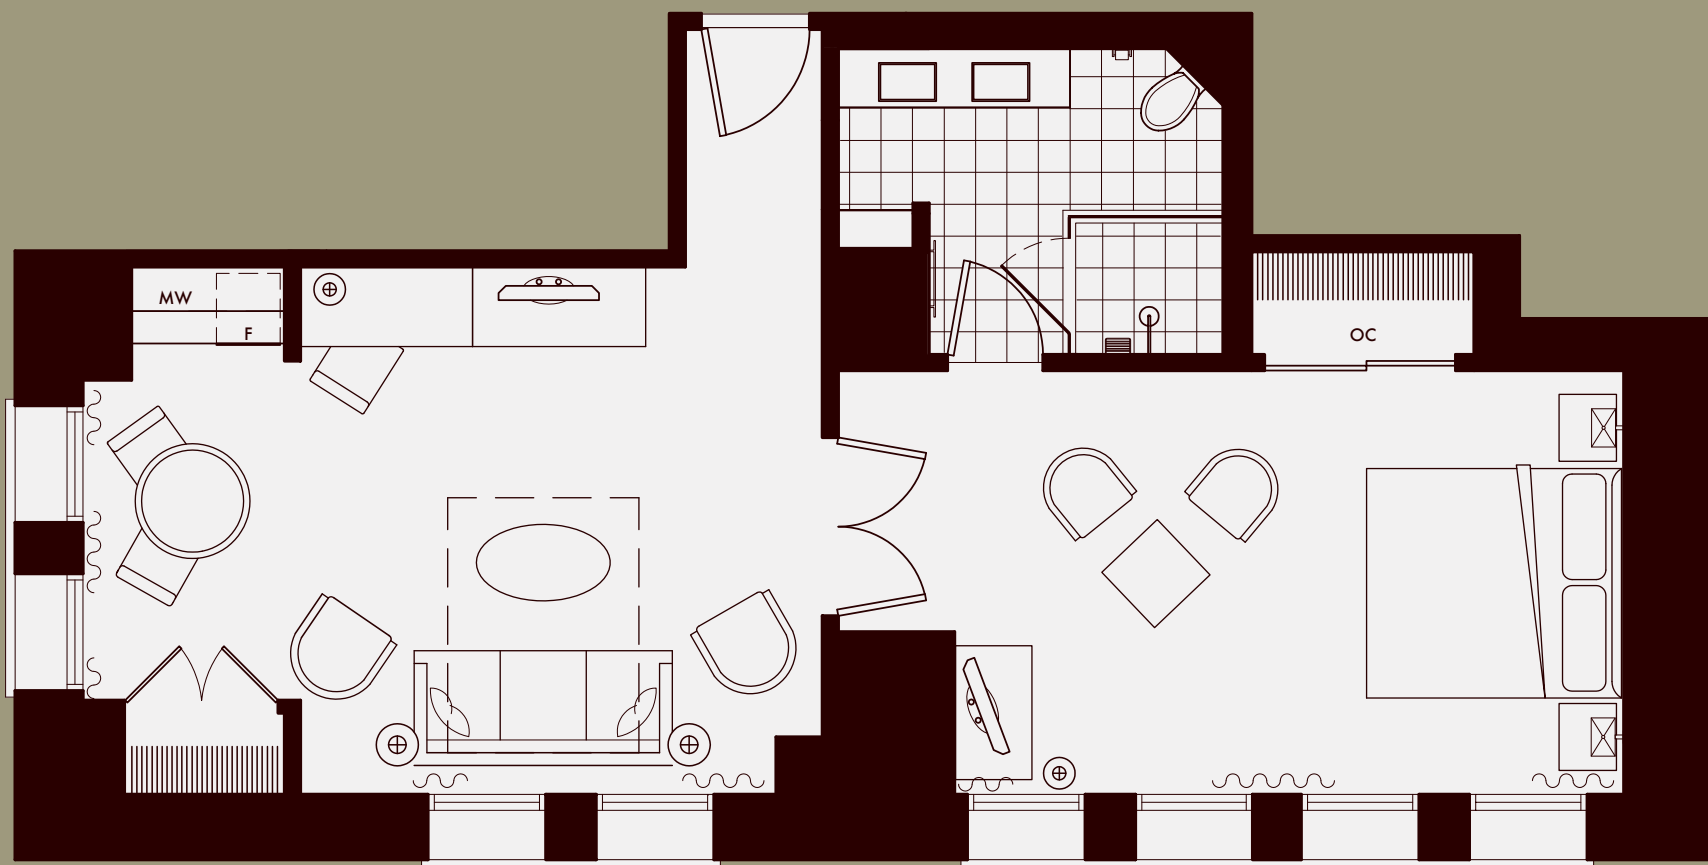

0' 1' 2' 4' 8'
SCALE 3/16" = 1'

All room layouts, furniture, fixtures and equipment are subject to change without notice.